


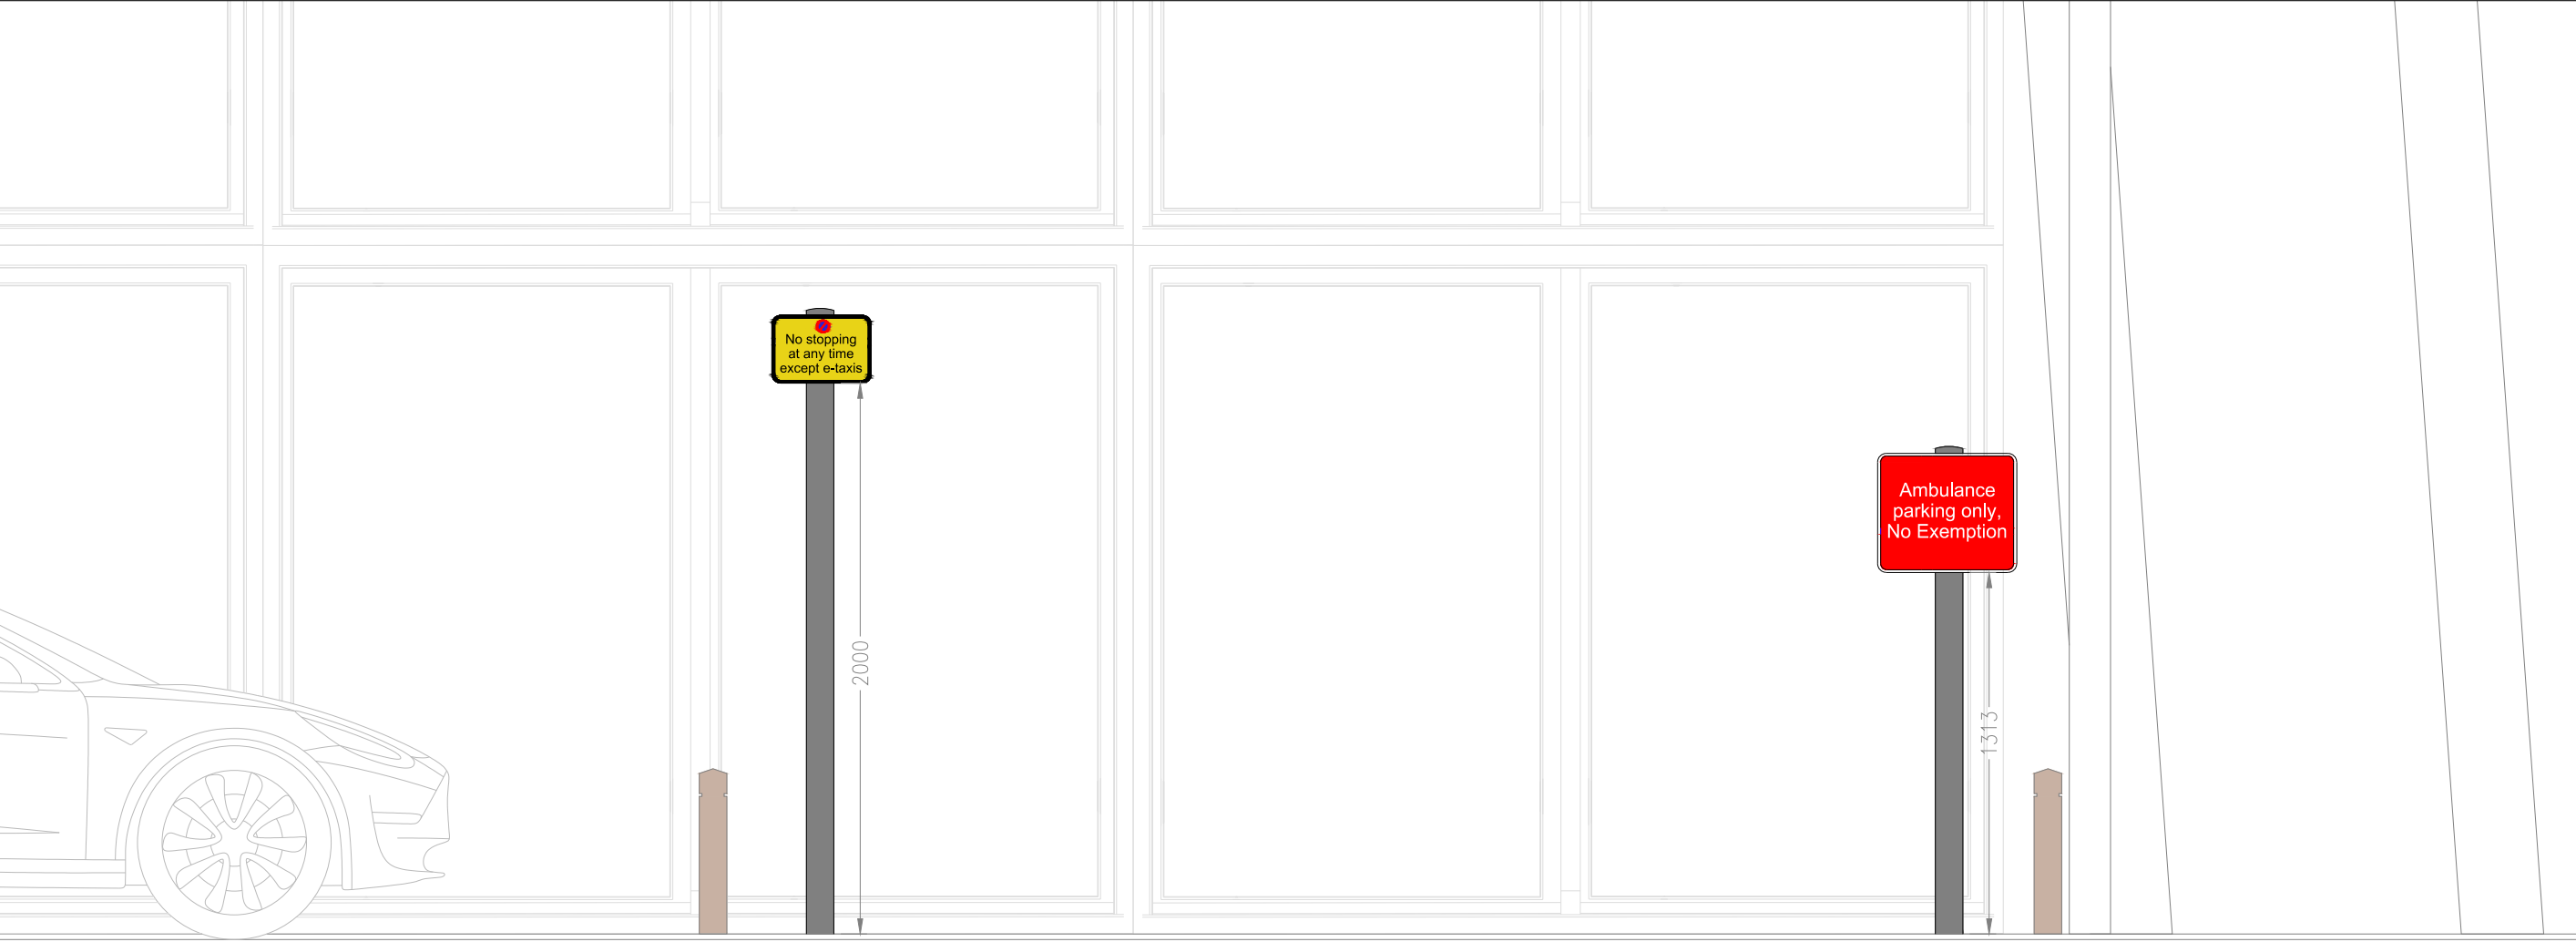
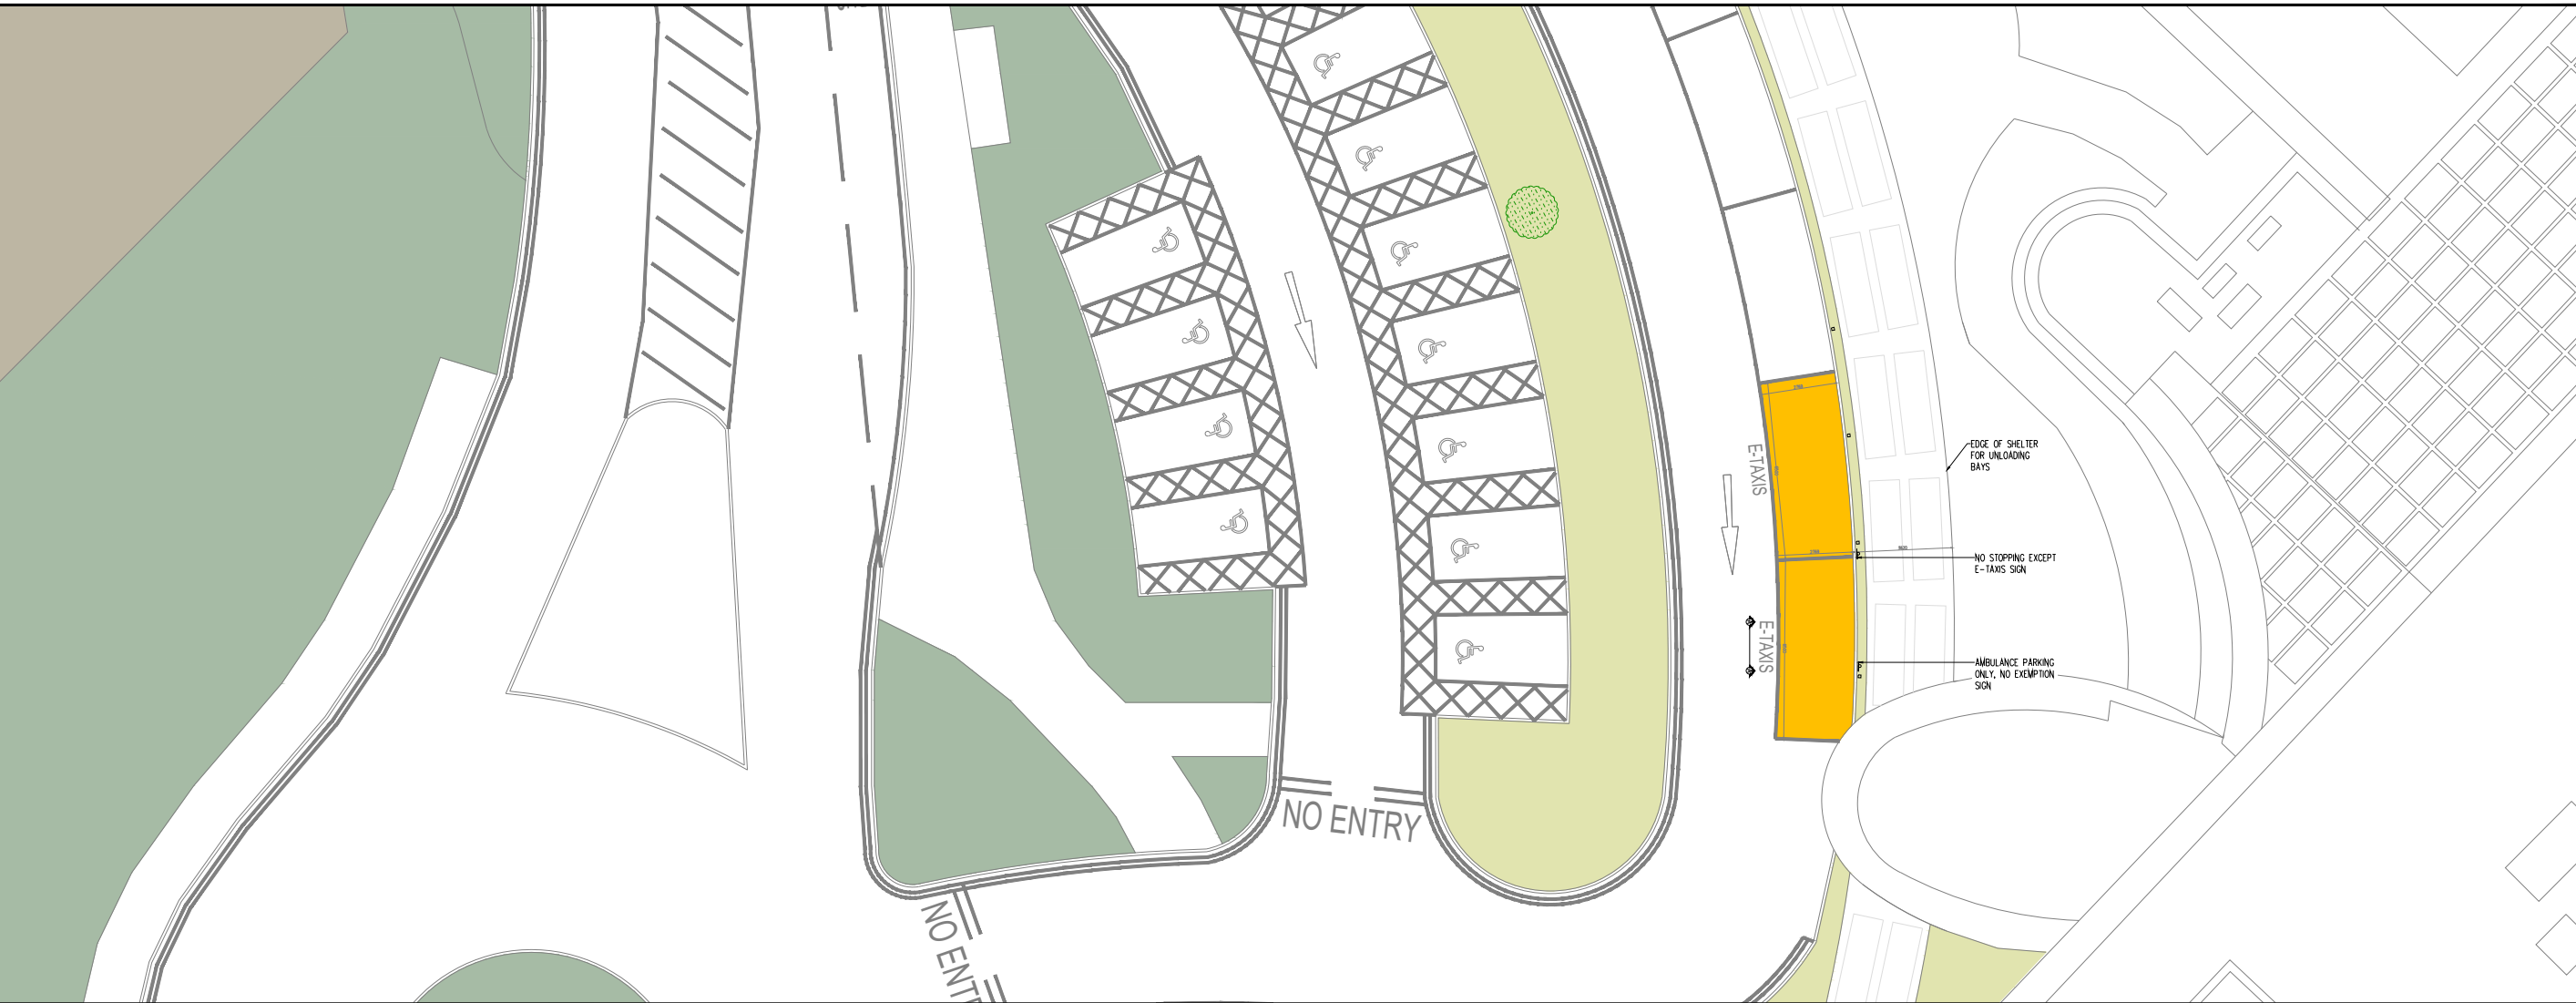
No current referenced models

All dimensions must be checked and confirmed on-site prior to commencement of construction and any inconsistencies to drawing discovered on site must be brought to the attention of the Project Leader.

The area indicated on the drawing are approximate only and are our assessment using OS Maps and current available information. Any decisions made on the basis of these assessments, whether as to project viability, letting, lease agreements or similar must be based on dimensions measured by a registered surveyor.

Notes:  
 1. The purpose of this drawing is to provide production concept design information.

Key:  
 TR2 - Electric Taxis Only Bay



Sectional View A

SCALE 1:25

Rev	Date	Description Of Change	By
V1	30.10.23	Draft Issue	PC
V2	08.11.23	Additional E-Taxi bay added, along with signage	PC



© 2023 Oxford City Council  
 Scale: 1:25  
 Project Name: [Blank]  
 Project No.: [Blank]

Title:  
 Concept Design  
 John Radcliffe Hospital  
 Headley Way, Headington,  
 Oxford, OX3 9DU

Company	Drawn By	Checked By	Drawn Date	Scale
AKL	PC	MP	24.10.23	1:25